


May 2015

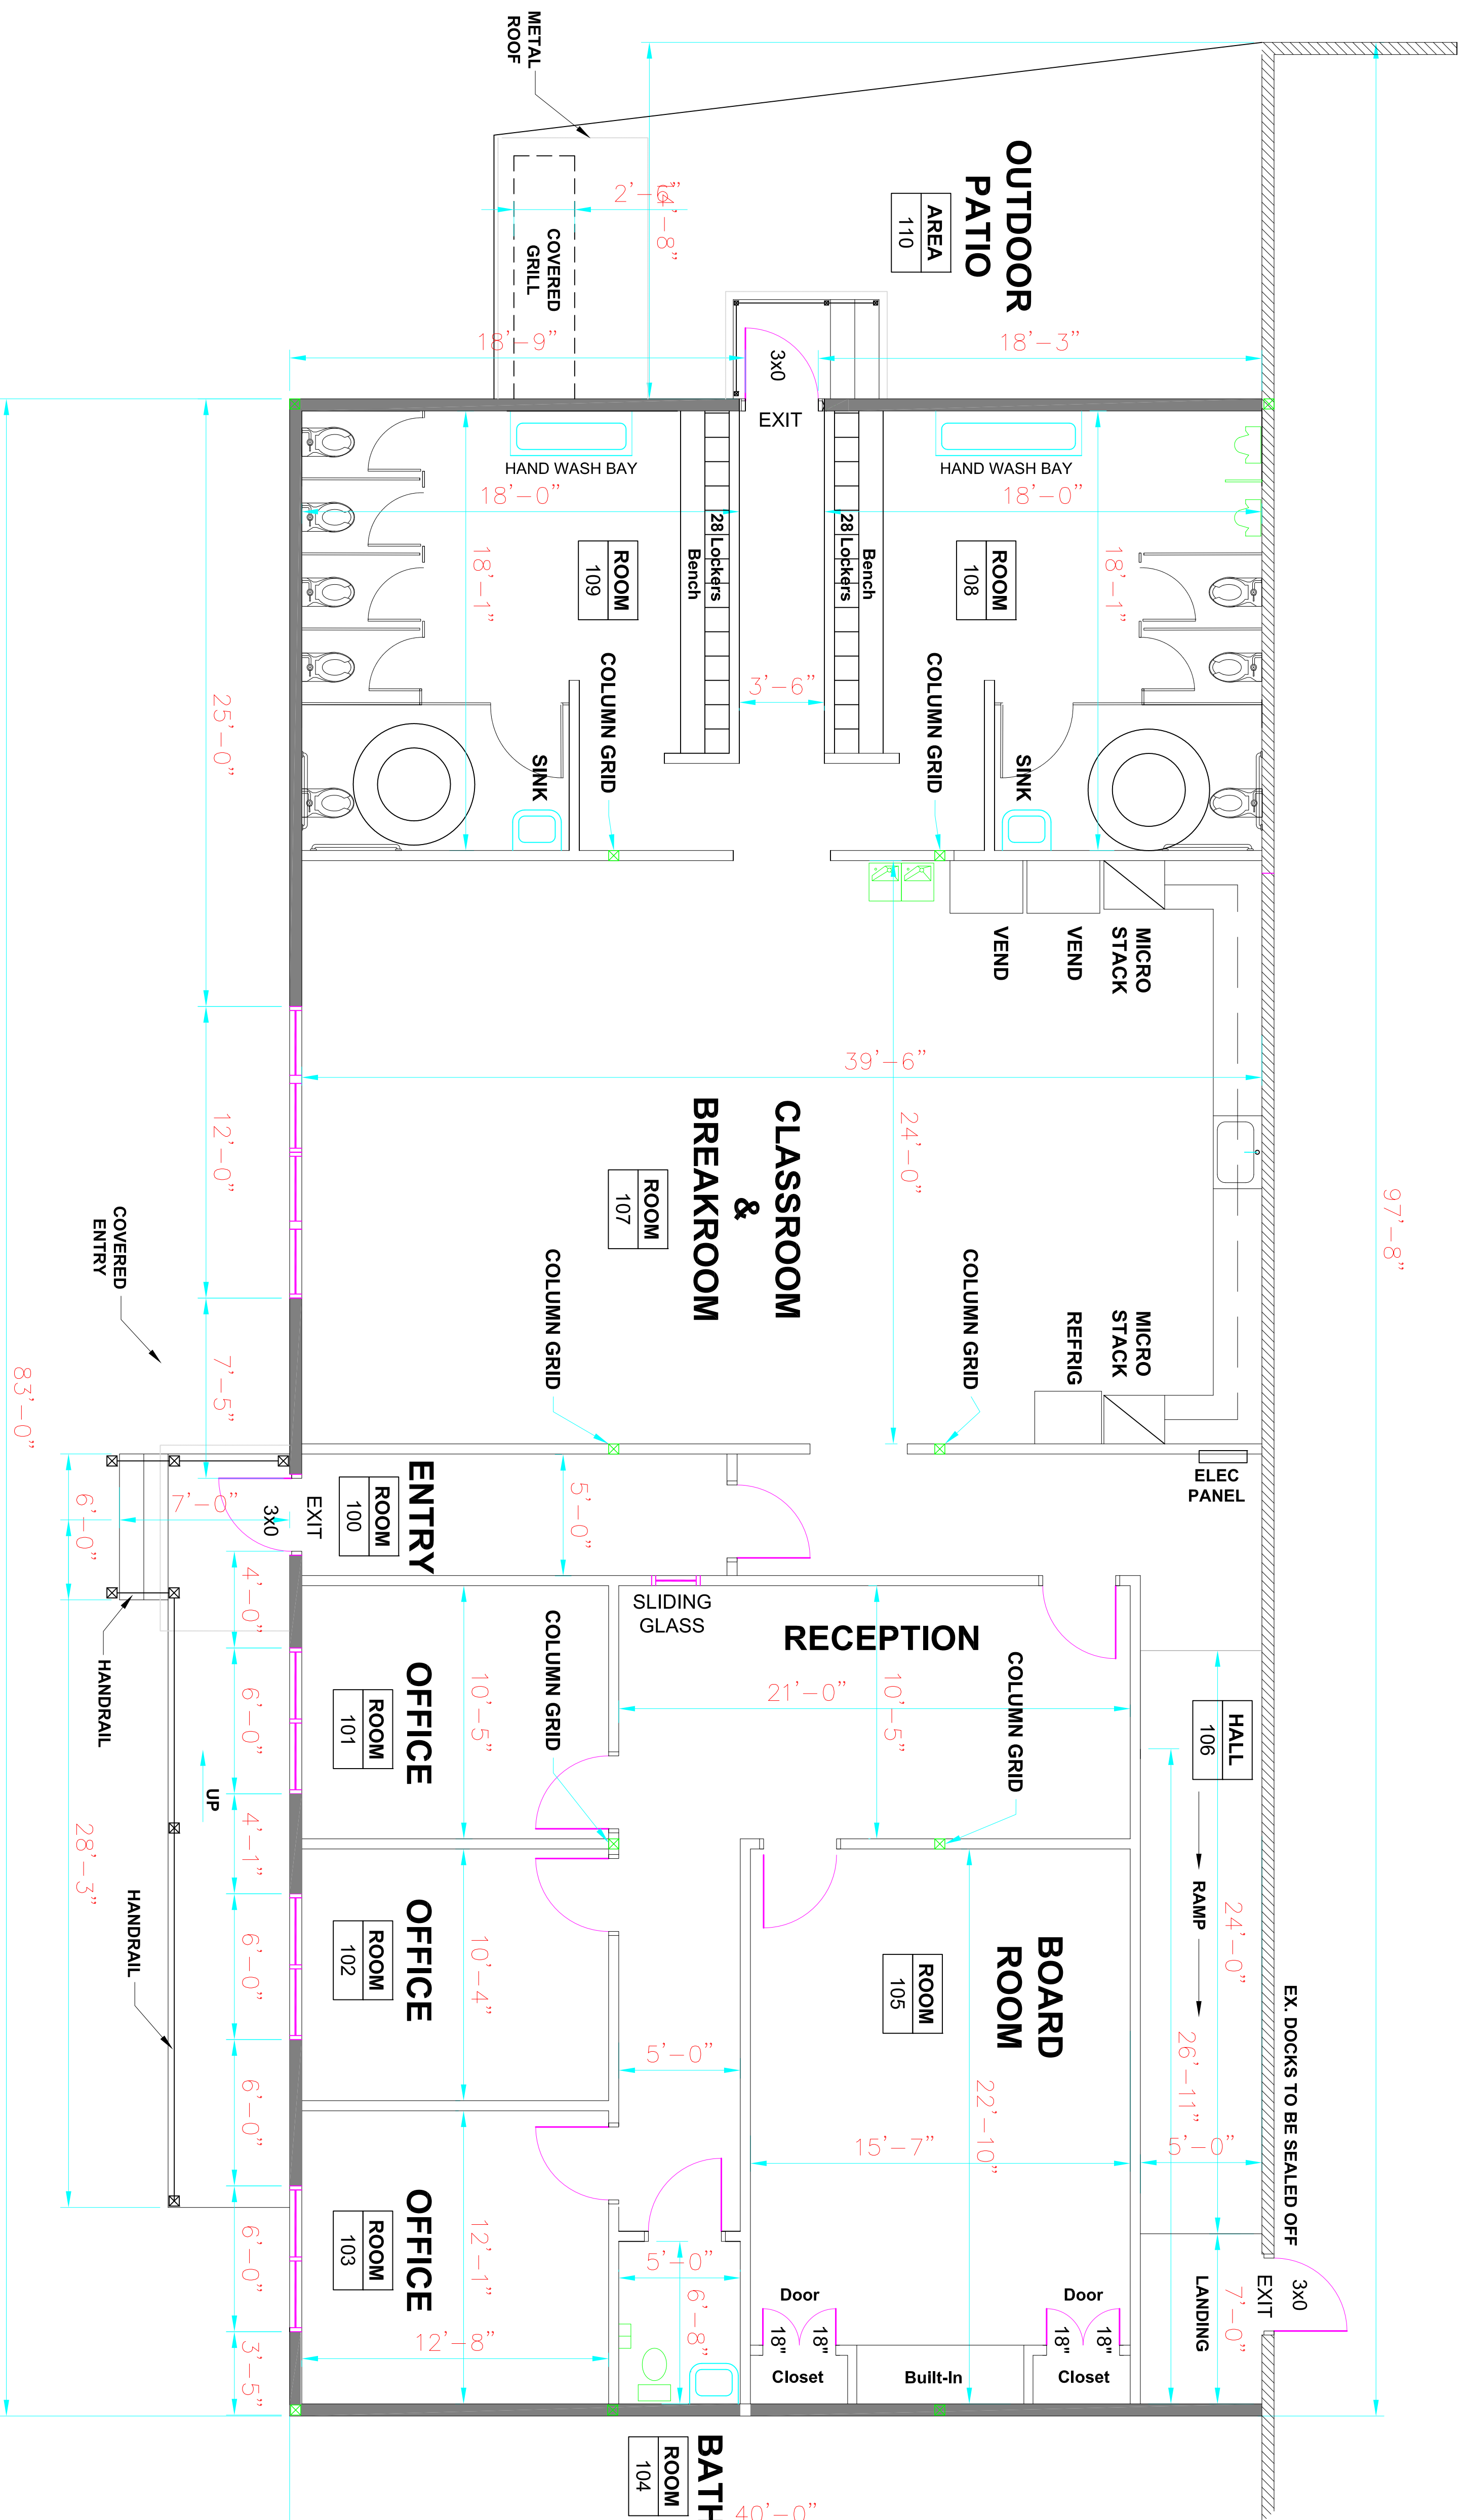

NEW FLOORPLAN - 83' BY 40'

SCALE : 1/4" = 1'-0"

CONCEPTUAL

LEE BURGESS

BURGESS DESIGN

brokerburgess@gmail.com
704.819.6221



SIERRA
DESIGN AND DEVELOPMENT, INC.
CUSTOM BUILDING AND DESIGN

CONCEPT DRAWING - NOT FOR CONSTRUCTION	DATE
PROJECT: PROJECT BOV SOLUTIONS	4-16-2015
ADDRESS: 1105 EAST GARNER BAGNAL BLVD	REVISED 5-7-2015
STATESVILLE, NC 28671	5-13-2015
FLOOR PLAN	A-1