


MAIN HOUSE

DRIVEWAY

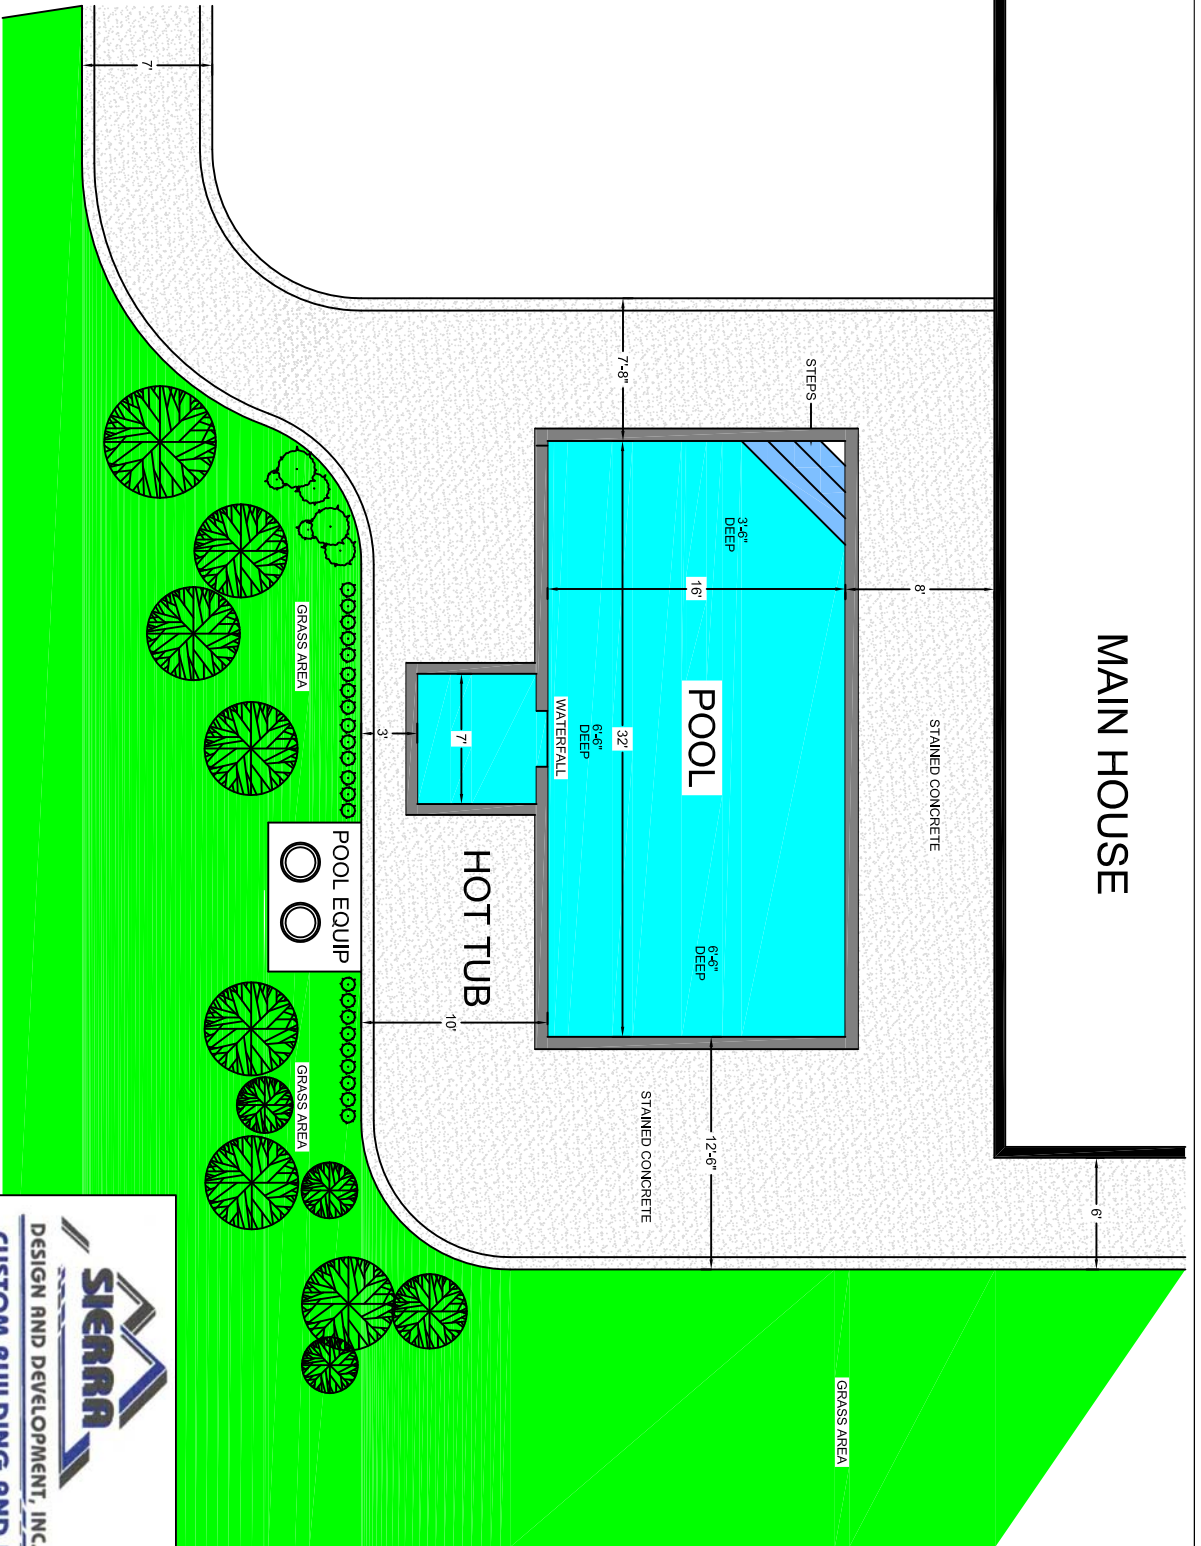

SCALE: N.T.S.

BURGESS DESIGN
BD LEE BURGESS
 M: 704-819-6221
 slburgess1@hotmail.com
 CONCEPT PLANNING CAD

SIERRA
 DESIGN AND DEVELOPMENT, INC.
 CUSTOM BUILDING AND DESIGN

CONCEPT DRAWING - NOT FOR CONSTRUCTION	DATE
PROJECT: PROJECT POOL	2-11-2015
ADDRESS: 425 BAY HARBOUR, MOORESVILLE, NC	REVISED
PLAN VIEW - POOL STUDY	S-1